
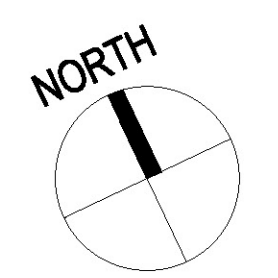


FLOOR LEVEL	ELEVATION
LEVEL 09	+100'-7"

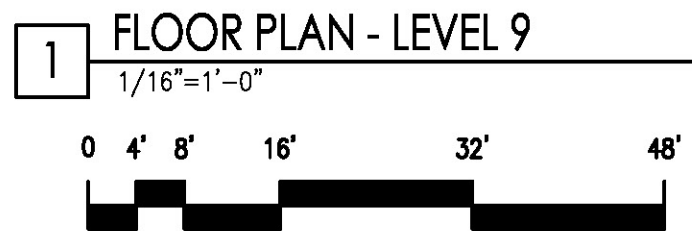

ARCHITECT:  
THIS WORK WAS PREPARED BY ME  
OR UNDER MY SUPERVISION AND  
CONSTRUCTION OF THIS PROJECT  
WILL BE UNDER MY OBSERVATION.

NOTE: CONTRACTOR SHALL CHECK  
AND VERIFY ALL DIMENSIONS AT JOB  
BEFORE PROCEEDING WITH WORK.

HAWAII OCEAN  
PLAZA LP

Ala Moana Home  
Honolulu, Hawaii  
T.M.K. 2-3-016 : 018 / 019 / 020


IPD-T PERMIT  
APPLICATION SET

DATE 2022 Apr 26

PROJECT # 22002



SHEET CONTENT:  
FLOOR PLAN:  
LEVEL 9

SHEET NO.  
A1-19

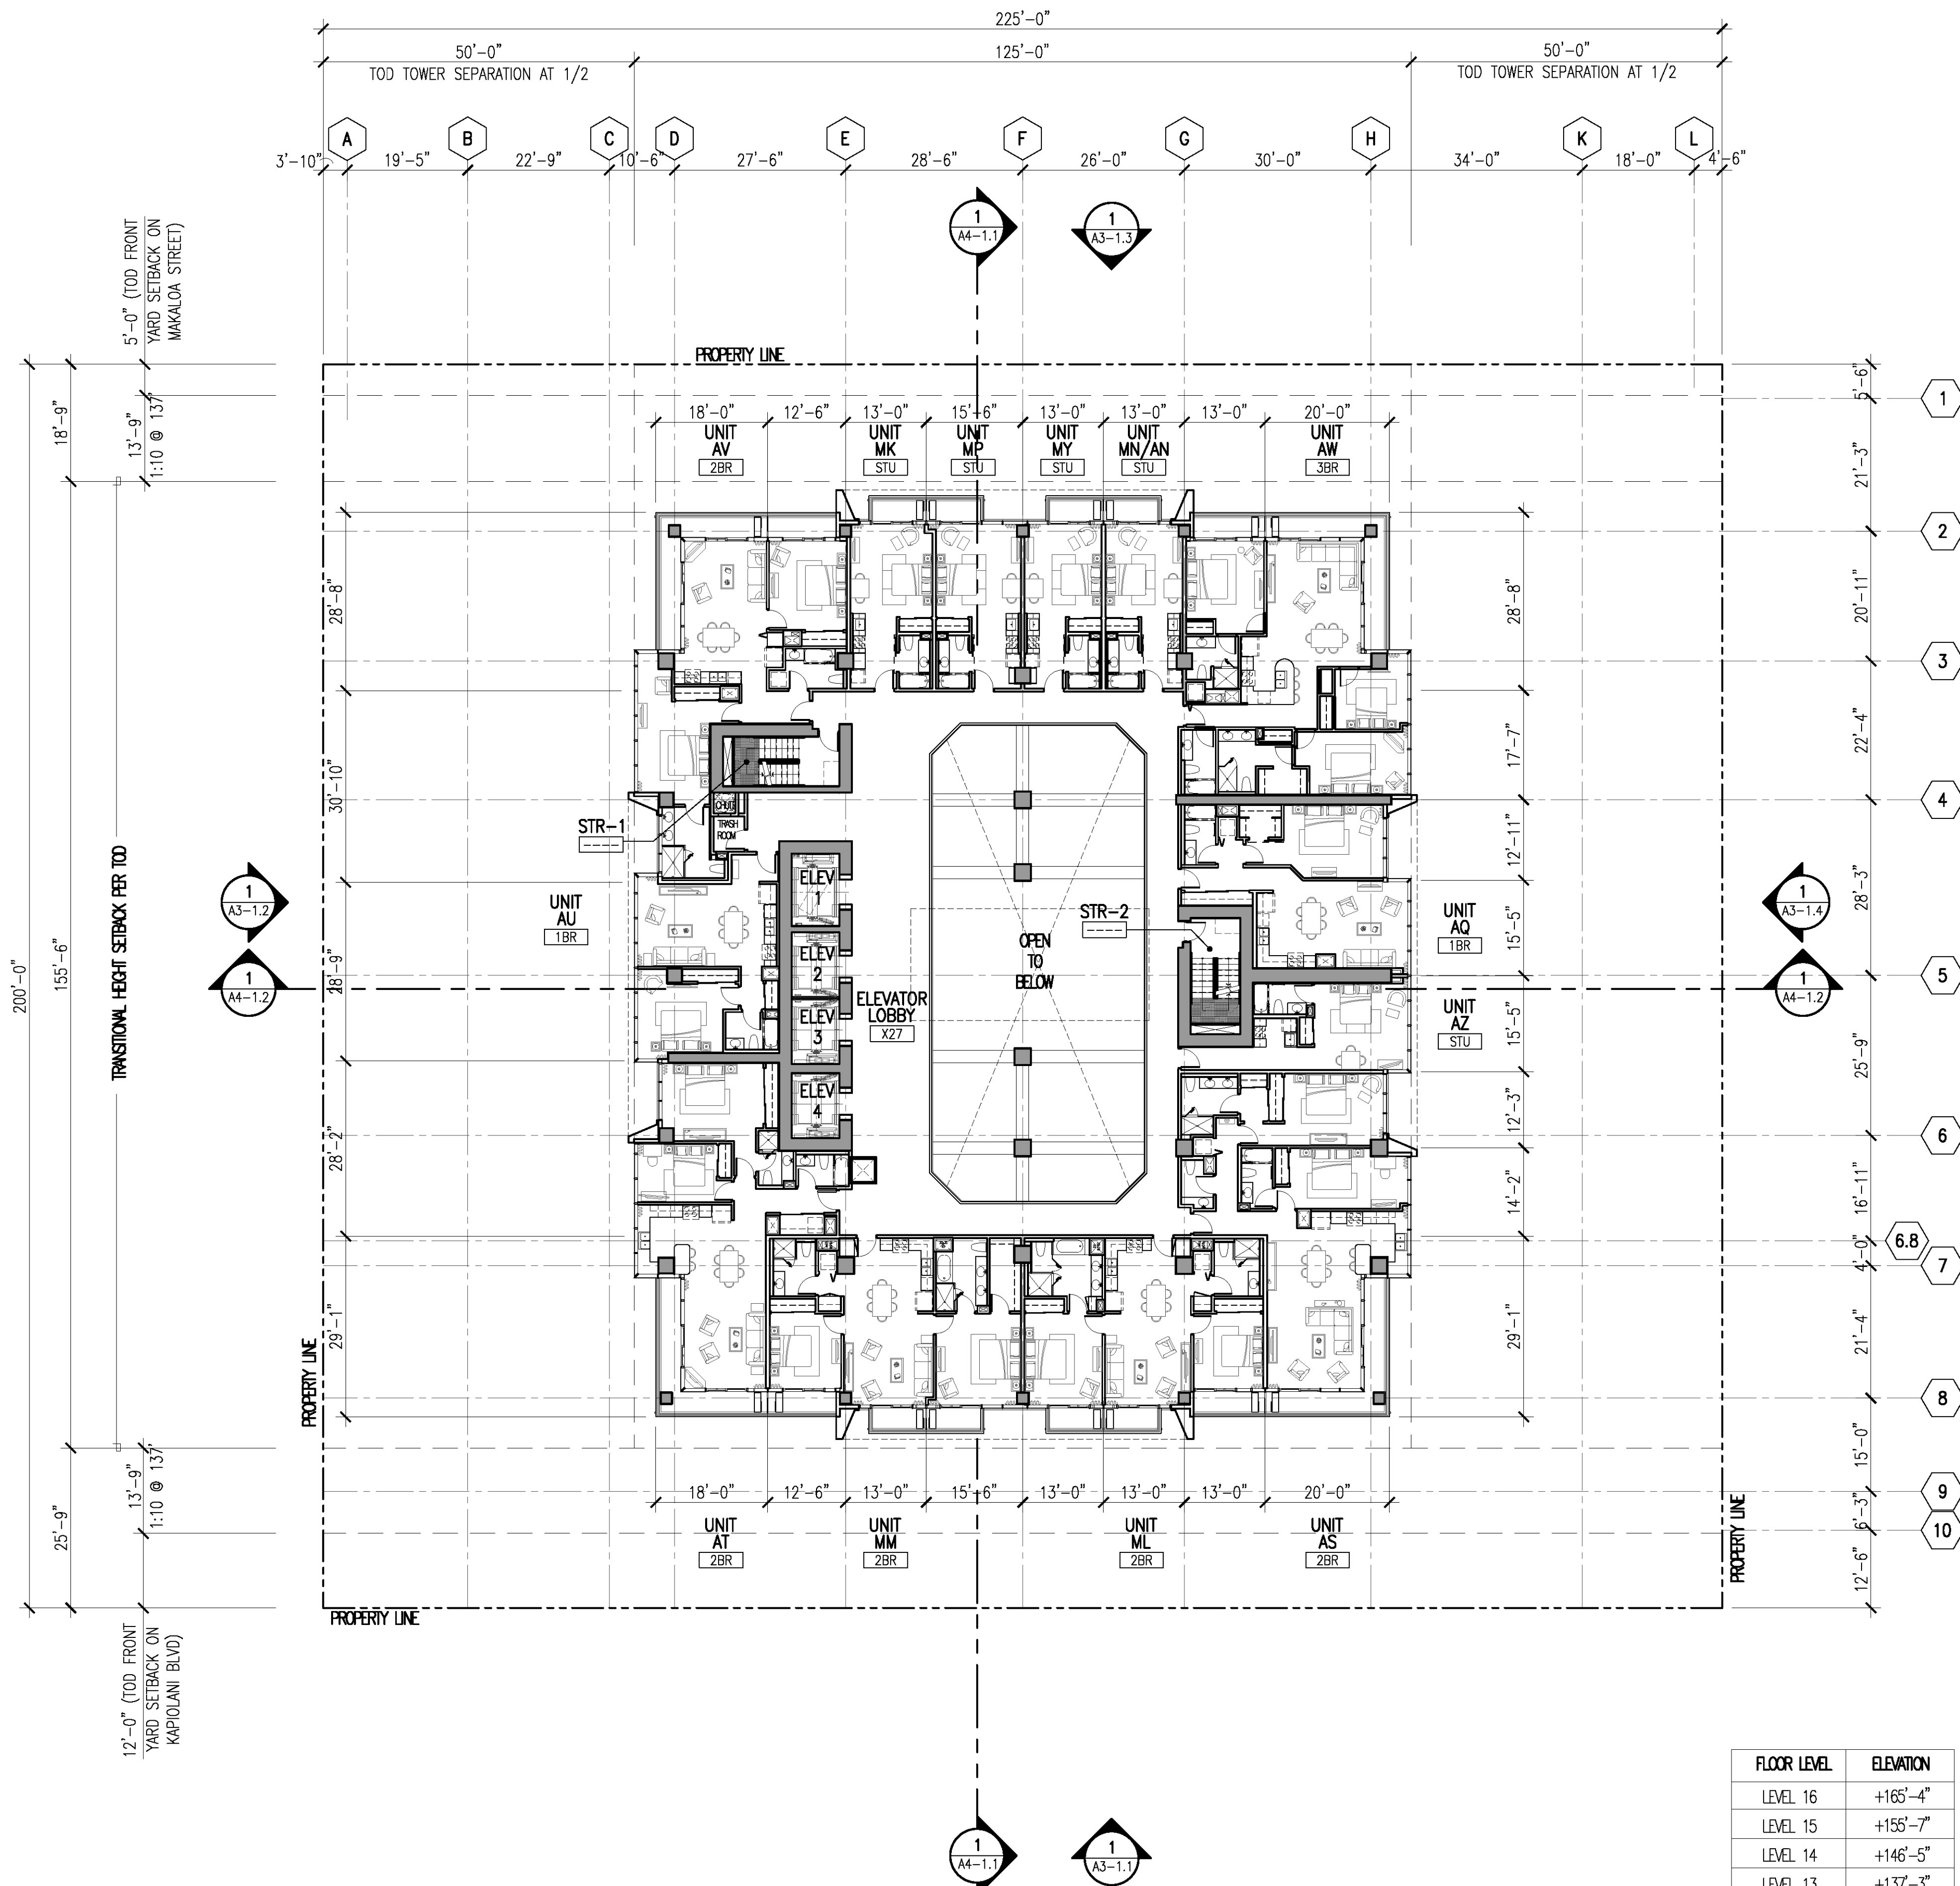

FLOOR LEVEL	ELEVATION
LEVEL 16	+165'-4"
LEVEL 15	+155'-7"
LEVEL 14	+146'-5"
LEVEL 13	+137'-3"
LEVEL 12	+128'-1"
LEVEL 11	+118'-11"
LEVEL 10	+109'-9"
LEVEL 09	+100'-7"

REF. PREV. SHEET

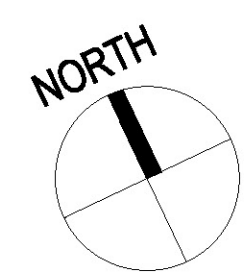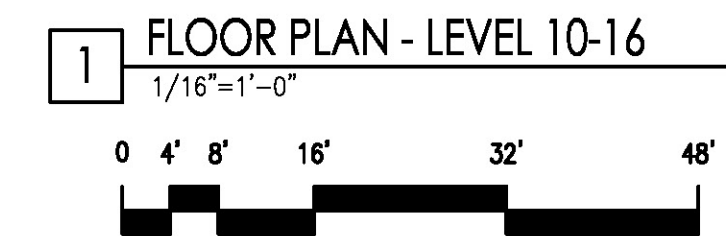

ARCHITECT:  
THIS WORK WAS PREPARED BY ME  
OR UNDER MY SUPERVISION AND  
CONSTRUCTION OF THIS PROJECT  
WILL BE UNDER MY OBSERVATION.

NOTE: CONTRACTOR SHALL CHECK  
AND VERIFY ALL DIMENSIONS AT JOB  
BEFORE PROCEEDING WITH WORK.

HAWAII OCEAN  
PLAZA LP

Ala Moana Home  
Honolulu, Hawaii  
T.M.K. 2-3-016 : 018 / 019 / 020

IPD-T PERMIT  
APPLICATION SET

DATE 2022 Apr 26

PROJECT # 22002

SHEET CONTENT:  
FLOOR PLAN:  
LEVEL 10-16

SHEET NO.  
A1-1.10